




NOT TO SCALE

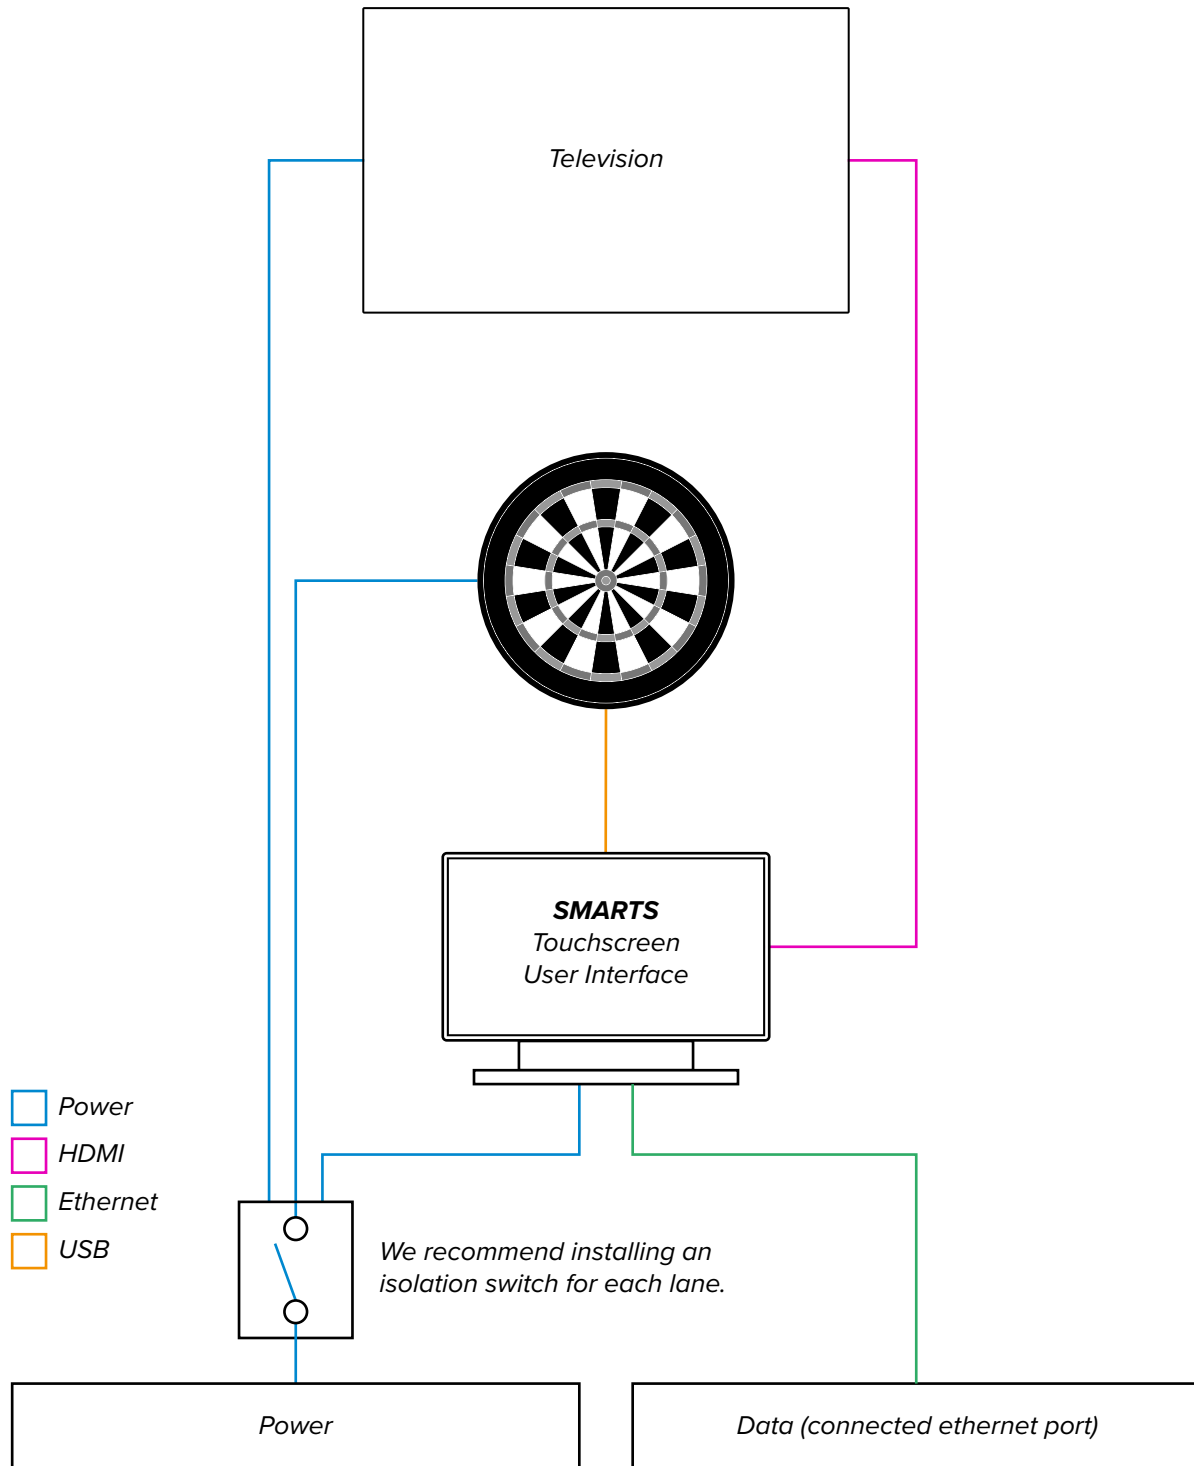

NB All electrical work should be undertaken by a qualified electrician. Turnkey solutions require pre-installed power and data. This example includes power for a lighting surround. If you require further guidance, please contact 501 Entertainment.

Revision	v1.2
Published	Jan 2021